

**ADDENDUM NO. 1**

**May 29<sup>th</sup>, 2018**

**RE: Kelso Road & Burns Trail Sidewalks  
AHTD Job 061556  
Sherwood, Arkansas**

**FROM: GarNat Engineering, LLC  
2909 Military Road  
Benton, Arkansas 72015**

**TO: Prospective Bidders**

This Addendum forms a part of the Contract Documents and modifies the original Bidding Documents dated **May 2, 2018** as noted below. Acknowledge receipt of the Addendum in the space provided on the Bid Form. Failure to do so may subject the Bidder to disqualification.

This Addendum consists of two (2) revised sheets and two (2) revised sections in the project manual.

**GENERAL**

Acknowledge receipt of this addendum by signing in the space provided below and returning this page to the Engineer by fax to (888) 900-3068 or by e-mail to garnatengineering@gmail.com.

\_\_\_\_\_  
Signature

\_\_\_\_\_  
Company Name

**CHANGES TO BIDDING REQUIREMENTS**

- A. Section 00300 – Bid Form – Unit Price
  - 1. Delete Bid Form and replace with enclosed document.

## **CHANGES TO SPECIFICATIONS**

- B. Section 01150 – Measurement & Payment
  - 1. Delete measurement and payment section and replace with enclosed document.

## **CHANGES TO Drawings**

- C. Sheet 3 – Typical Sections
  - 1. Delete sheet and replace with enclosed document. Added locations for solid sodding on typical section.
- D. Sheet 6 – Summary of Quantities
  - 1. Delete sheet and replace with enclosed document.

**END OF ADDENDUM**

**BID FORM – UNIT PRICE**

**Kelso Road and Burns Trail Sidewalks  
AHTD Job 061556**

for

City of Sherwood  
Sherwood, Arkansas

GNE Project No. 17011  
Dated: May 29, 2018

Virginia Hillman  
Mayor  
City of Sherwood  
2199 E Kiehl Road  
Sherwood, Ar 72120

To Mayor Hillman:

- 1. The undersigned Bidder proposes and agrees, if this Bid is accepted, to enter into an agreement with Owner in the form included in the Contract Documents to perform and furnish all Work as specified or indicated in the Contract Documents for the Contract Price and within the Contract Time indicated in this Bid and in accordance with the other terms and conditions of the Contract Documents.
- 2. Bidder accepts all of the terms and conditions of the Advertisement For Bids and Information for Bidders, including without limitation those dealing with the disposition of Bid security. This Bid will remain subject to acceptance for sixty days after the day of Bid opening. Bidder will sign and submit the Contract Agreement with the Bonds and other documents required by the bidding requirements within fifteen days after the date of Owner's Notice of Award.
- 3. In submitting this Bid, Bidder represents, as more fully set forth in the Contract Agreement, that:
  - a) Bidder has examined copies of all the Bidding Documents and of the following addenda (receipt of which is hereby acknowledged)

---



---



---

and such addenda are attached to the Bid.

- b) Bidder has visited the site and become familiar with and is satisfied as to the general, local and site conditions that may affect cost, progress, performance and furnishing of the Work.
  - c) Bidder is familiar with and is satisfied as to all federal, state and local Laws and Regulations that may affect cost, progress, performance and furnishing of the Work.
  - d) Bidder is aware of the general nature of Work to be performed by Owner and others at the site that relates to Work for which this Bid is submitted as indicated in the Contract Documents.
  - e) Bidder has correlated the information known to Bidder, information and observations obtained from visits to the site, reports and drawings identified in the Contract Documents and all additional examinations, investigations, explorations, tests, studies and data with the Contract Documents.
  - f) Bidder has given Engineer written notice of all conflicts, errors, ambiguities or discrepancies that Bidder has discovered in the Contract Documents and the written resolution thereof by Engineer is acceptable to Bidder, and the Contract Documents are generally sufficient to indicate and convey understanding of all terms and conditions for performing and furnishing the Work for which this Bid is submitted.
  - g) This Bid is genuine and not made in the interest of or on behalf of any undisclosed person, firm or corporation and is not submitted in conformity with any agreement or rules of any group, association, organization or corporation; Bidder has not directly or indirectly induced or solicited any other Bidder to submit a false or sham Bid; Bidder has not solicited or induced any person, firm or corporation to refrain from bidding; and Bidder has not sought by collusion to obtain for itself any advantage over any other Bidder or over Owner.
4. The following documents are attached to and made a condition of this Bid.  
Required Bid
- Security in the form of bid bond or certified or cashier's check for \_\_\_\_\_  
\_\_\_\_\_ (\$\_\_\_\_\_).
5. The Bidder will complete the Work for the following unit and lump sum prices:  
(see following pages)

ITEM ESTIMATED NO. QUANTITY		ITEM DESCRIPTION & UNIT BID PRICE (written in words)		UNIT BID PRICE (figures)	TOTAL AMOUNT
1	2	EACH	REMOVE AND DISPOSE OF PIPE CULVERTS		
			dollars &		
			cents per EACH		
2	2.0	EACH	REMOVE AND DISPOSE OF TREES		
			dollars &		
			cents per EACH		
3	17	L.F.	REMOVE AND DISPOSE OF FENCE		
			dollars &		
			cents per LINEAR FOOT		
4	748	S.Y.	REMOVE AND DISPOSE OF CONCRETE DRIVES		
			dollars &		
			cents per SQUARE YARD		
5	48	L.F.	FENCE REMOVE AND RECONSTRUCTED		
			dollars &		
			cents per LINEAR FOOT		
6	1	EACH	GATE REMOVED AND RECONSTRUCTED		
			dollars &		
			cents per EACH		

ITEM ESTIMATED NO. QUANTITY		ITEM DESCRIPTION & UNIT BID PRICE (written in words)		UNIT BID PRICE (figures)	TOTAL AMOUNT
7	748	S.Y.	CONCRETE DRIVEWAYS		
				dollars &	
				cents per SQUARE YARD	
8	604	L.F.	COMBINATION CURB AND GUTTER (TYPE "A" 2'-0")		
				dollars &	
				cents per LINEAR FOOT	
9	1	LS	MOBILIZATION		
				dollars &	
				cents per LUMP SUM	
10	1	LS	MAINTENANCE OF TRAFFIC		
				dollars &	
				cents per LUMP SUM	
11	240	S.F.	SIGNS		
				dollars &	
				cents per SQUARE FOOT	
12	15	S.F.	CONCRETE DITCH PAVING W/ CURB CUT		
				dollars &	
				cents per SQUARE FOOT	
13	32	L.F.	22"X13" REINFORCED CONCRETE ARCH PIPE (CLASS III)		
				dollars &	
				cents per LINEAR FOOT	

ITEM ESTIMATED NO.	QUANTITY		ITEM DESCRIPTION & UNIT BID PRICE (written in words)	UNIT BID PRICE (figures)	TOTAL AMOUNT
14	4	EACH	22"X13" REINFORCED CONCRETE ARCH FLARED END SECTION (CLASS III)		
			dollars &		
			cents per EACH		
15	33.7	M. GAL	WATER		
			dollars &		
			cents per THOUSAND GALLONS		
16	0.33	ACRE	SEEDING		
			dollars &		
			cents per ACRE		
17	0.6	TON	LIME		
			dollars &		
			cents per TON		
18	0.33	ACRE	MULCH COVER		
			dollars &		
			cents per ACRE		
19	2,233	SY	SOLID SODDING		
			dollars &		
			cents per SQUARE YARD		

ITEM ESTIMATED NO. QUANTITY		ITEM DESCRIPTION & UNIT BID PRICE (written in words)		UNIT BID PRICE (figures)	TOTAL AMOUNT
20	2,906	L.F.	SILT FENCE		
				dollars &	
				cents per LINEAR FENCE	
21	1,916	S.Y.	CONCRETE WALKS		
				dollars &	
				cents per SQUARE YARD	
22	1	LS	ROADWAY CONSTRUCTION CONTROL		
				dollars &	
				cents per LUMP SUM	
23	20	S.Y.	WHEELCHAIR (TYPE 3)		
				dollars &	
				cents per SQUARE YARD	
24	320	L.F.	REFLECTORIZED PAINT MARKING WHITE (12")		
				dollars &	
				cents per LINEAR FOOT	
25	1	EACH	SPECIAL CONCRETE DITCH CROSSING UNDER WALK		
				dollars &	
				cents per EACH	
<b>TOTAL BID</b>					



5. (continued)  
The contract, if awarded, will be based on the lowest bid accepted by the Owner.
- Bidder acknowledges that quantities are not guaranteed and final payment will be based on actual quantities determined as provided in the Contract Documents.
- Amounts are to be shown in both words and figures. In case of discrepancy, the amount shown in words, unless obviously incorrect, will govern.
- The above unit and lump sum prices shall include all labor, materials, bailing, shoring, removal, overhead, profit, insurance, etc., to cover the finished work of the several kinds called for. The Bidder understands that the Owner reserves the right to reject any or all bids and to waive any informalities in the bidding.
6. Communications concerning this Bid shall be addressed to the address of Bidder indicated below.
7. The Contractor's Act of Assurance Form and the Compliance Evaluation Form must be included in the bid proposal.

Submitted this \_\_\_\_\_ day of \_\_\_\_\_, 2018.

Respectfully submitted,

\_\_\_\_\_  
(Firm Name)

By \_\_\_\_\_

Attest: \_\_\_\_\_  
(Seal, if bid is by corporation.)

Title \_\_\_\_\_

\_\_\_\_\_  
(Business Address & Zip Code)

\_\_\_\_\_  
(Phone Number)

## SECTION 01150 – MEASUREMENT & PAYMENT

### PART 1 - GENERAL

- 1.01 GENERAL: Payment for all work under this contract shall be made at the unit and lump sum prices bid under the various items of the Bid as hereinafter set out.
- 1.02 BID ITEMS:
- A. BID ITEM 1 – REMOVE AND DISPOSE OF PIPE CULVERTS: Payment for this item shall be as specified in Paragraphs 202.05 of the AHTD Standard Specifications. The pay unit shall be EACH.
  - B. BID ITEM 2 – REMOVE AND DISPOSE OF TREES: Payment for this item shall be as specified in Paragraphs 202.05 of the AHTD Standard Specifications. The pay unit shall be EACH.
  - C. BID ITEM 3 – REMOVE AND DISPOSE OF FENCE: Payment for this item shall be as specified in Paragraphs 202.05 of the AHTD Standard Specifications. The pay unit shall be LINEAR FOOT.
  - D. BID ITEM 4 – REMOVE AND DISPOSE OF CONCRETE DRIVES: Payment for this item shall be as specified in Paragraphs 202.05 of the AHTD Standard Specifications. The pay unit shall be SQUARE YARD.
  - E. BID ITEM 5 – FENCE REMOVE AND RECONSTRUCTED Payment for this item shall be as specified in Paragraphs 208.04 of the AHTD Standard Specifications. The pay unit shall be LINEAR FOOT.
  - F. BID ITEM 6 – GATE REMOVE AND RECONSTRUCTED: Payment for this item shall be as specified in Paragraphs 208.04 of the AHTD Standard Specifications. The pay unit shall be EACH.
  - G. BID ITEM 7 – CONCRETE DRIVEWAYS: Payment for this item shall be as specified in Paragraphs 505.04 of the AHTD Standard Specifications. The pay unit shall be SQUARE YARD.
  - H. BID ITEM 8 – COMBINATION CURB AND GUTTER (TYPE “A” 2’-0”): Payment for this item shall be as specified in Paragraphs 521.04 of the AHTD Standard Specifications. The pay unit shall be LINEAR FOOT.
  - I. BID ITEM 9 - MOBILIZATION: Payment for this item shall be as specified in Paragraph 601.02 of the AHTD Standard Specifications. However, all funds for mobilization will be due when the first pay request is submitted. The pay unit shall be LUMP SUM.
  - J. BID ITEM 10 – MAINTENANCE OF TRAFFIC: Payment for this item shall be as specified in Paragraphs 603.04 of the AHTD Standard Specifications. The pay unit shall be LUMP SUM.
  - K. BID ITEM 11 – SIGNS: Payment for this item shall be as specified in Paragraph 604.05 of the AHTD Standard Specifications. The pay unit shall be SQUARE FOOT.
  - L. BID ITEM 12 – CONCRETE DITCH PAVING WITH CURB CUT: Payment for this item shall be as specified in Paragraph 605.05 of the AHTD Standard Specifications. Payment for the curb cut is to be included in the

- payment for the concrete ditch paving. The pay unit shall be SQUARE FOOT.
- M. BID ITEM 13 – 22"x13" REINFORCED CONCRETE ARCH PIPE CULVERT (CLASS III): Payment for this item shall be as specified in Paragraph 606.04 and 606.05 of the AHTD Standard Specifications. The pay unit shall be LINEAR FOOT.
- N. BID ITEM 14 – 22"x13" REINFORCED CONCRETE ARCH FLARED END SECTION: Payment for this item shall be as specified in Paragraph 606.04 and 606.05 of the AHTD Standard Specifications. The pay unit shall be EACH.
- O. BID ITEM 15 – WATER: Payment for this item shall be as specified in Paragraph 620.05 of the AHTD Standard Specifications. The pay unit shall be THOUSAND GALLONS.
- P. BID ITEM 16 – SEEDING: Payment for this item shall be as specified in Paragraph 620.04 and 620.05 of the AHTD Standard Specifications. The pay unit shall be ACRE.
- Q. BID ITEM 17 – LIME: Payment for this item shall be as specified in Paragraph 620.04 and 620.05 of the AHTD Standard Specifications. The pay unit shall be TON.
- R. BID ITEM 18 – MULCH COVER: Payment for this item shall be as specified in Paragraph 620.04 and 620.05 of the AHTD Standard Specifications. The pay unit shall be ACRE.
- S. BID ITEM 19 – SOLID SODDING: Payment for this item shall be as specified in Paragraph 624.04 and 624.05 of the AHTD Standard Specifications. The pay unit shall be SQUARE YARD.
- T. BID ITEM 20 – SILT FENCE: Payment for this item shall be as specified in Paragraph 621.05 of the AHTD Standard Specifications. The pay unit shall be LINEAR FOOT.
- U. BID ITEM 21 – CONCRETE WALKS: Payment for this item shall be as specified in Paragraph 633.05 of the AHTD Standard Specifications. The pay unit shall be SQUARE YARD.
- V. BID ITEM 22 – ROADWAY CONSTRUCTION CONTROL: Payment for this item shall be as specified in Paragraph 635.05 of the AHTD Standard Specifications. The pay unit shall be LUMP SUM.
- W. BID ITEM 23 – WHEELCHAIR (TYPE 3): Payment for this item shall be as specified in Paragraph 641.05 of the AHTD Standard Specifications. The pay unit shall be SQUARE YARD.
- X. BID ITEM 24 – REFLECTORIZED PAINT MARKING WHITE (12"): Payment for this item shall be as specified in Paragraph 718.05 of the AHTD Standard Specifications. The pay unit shall be LINEAR FEET.
- Y. BID ITEM 25 – SPECIAL CONCRETE DITCH CROSSING UNDER WALK: Payment for Special Concrete Ditch Crossing Under Walk shall be considered full payment for all tools, equipment, materials and labor required to complete the work required for this item per the plans and details. The pay unit shall be EACH.


PART 2 - PRODUCTS

Not used.

PART 3 - EXECUTION


Not used.

END OF SECTION

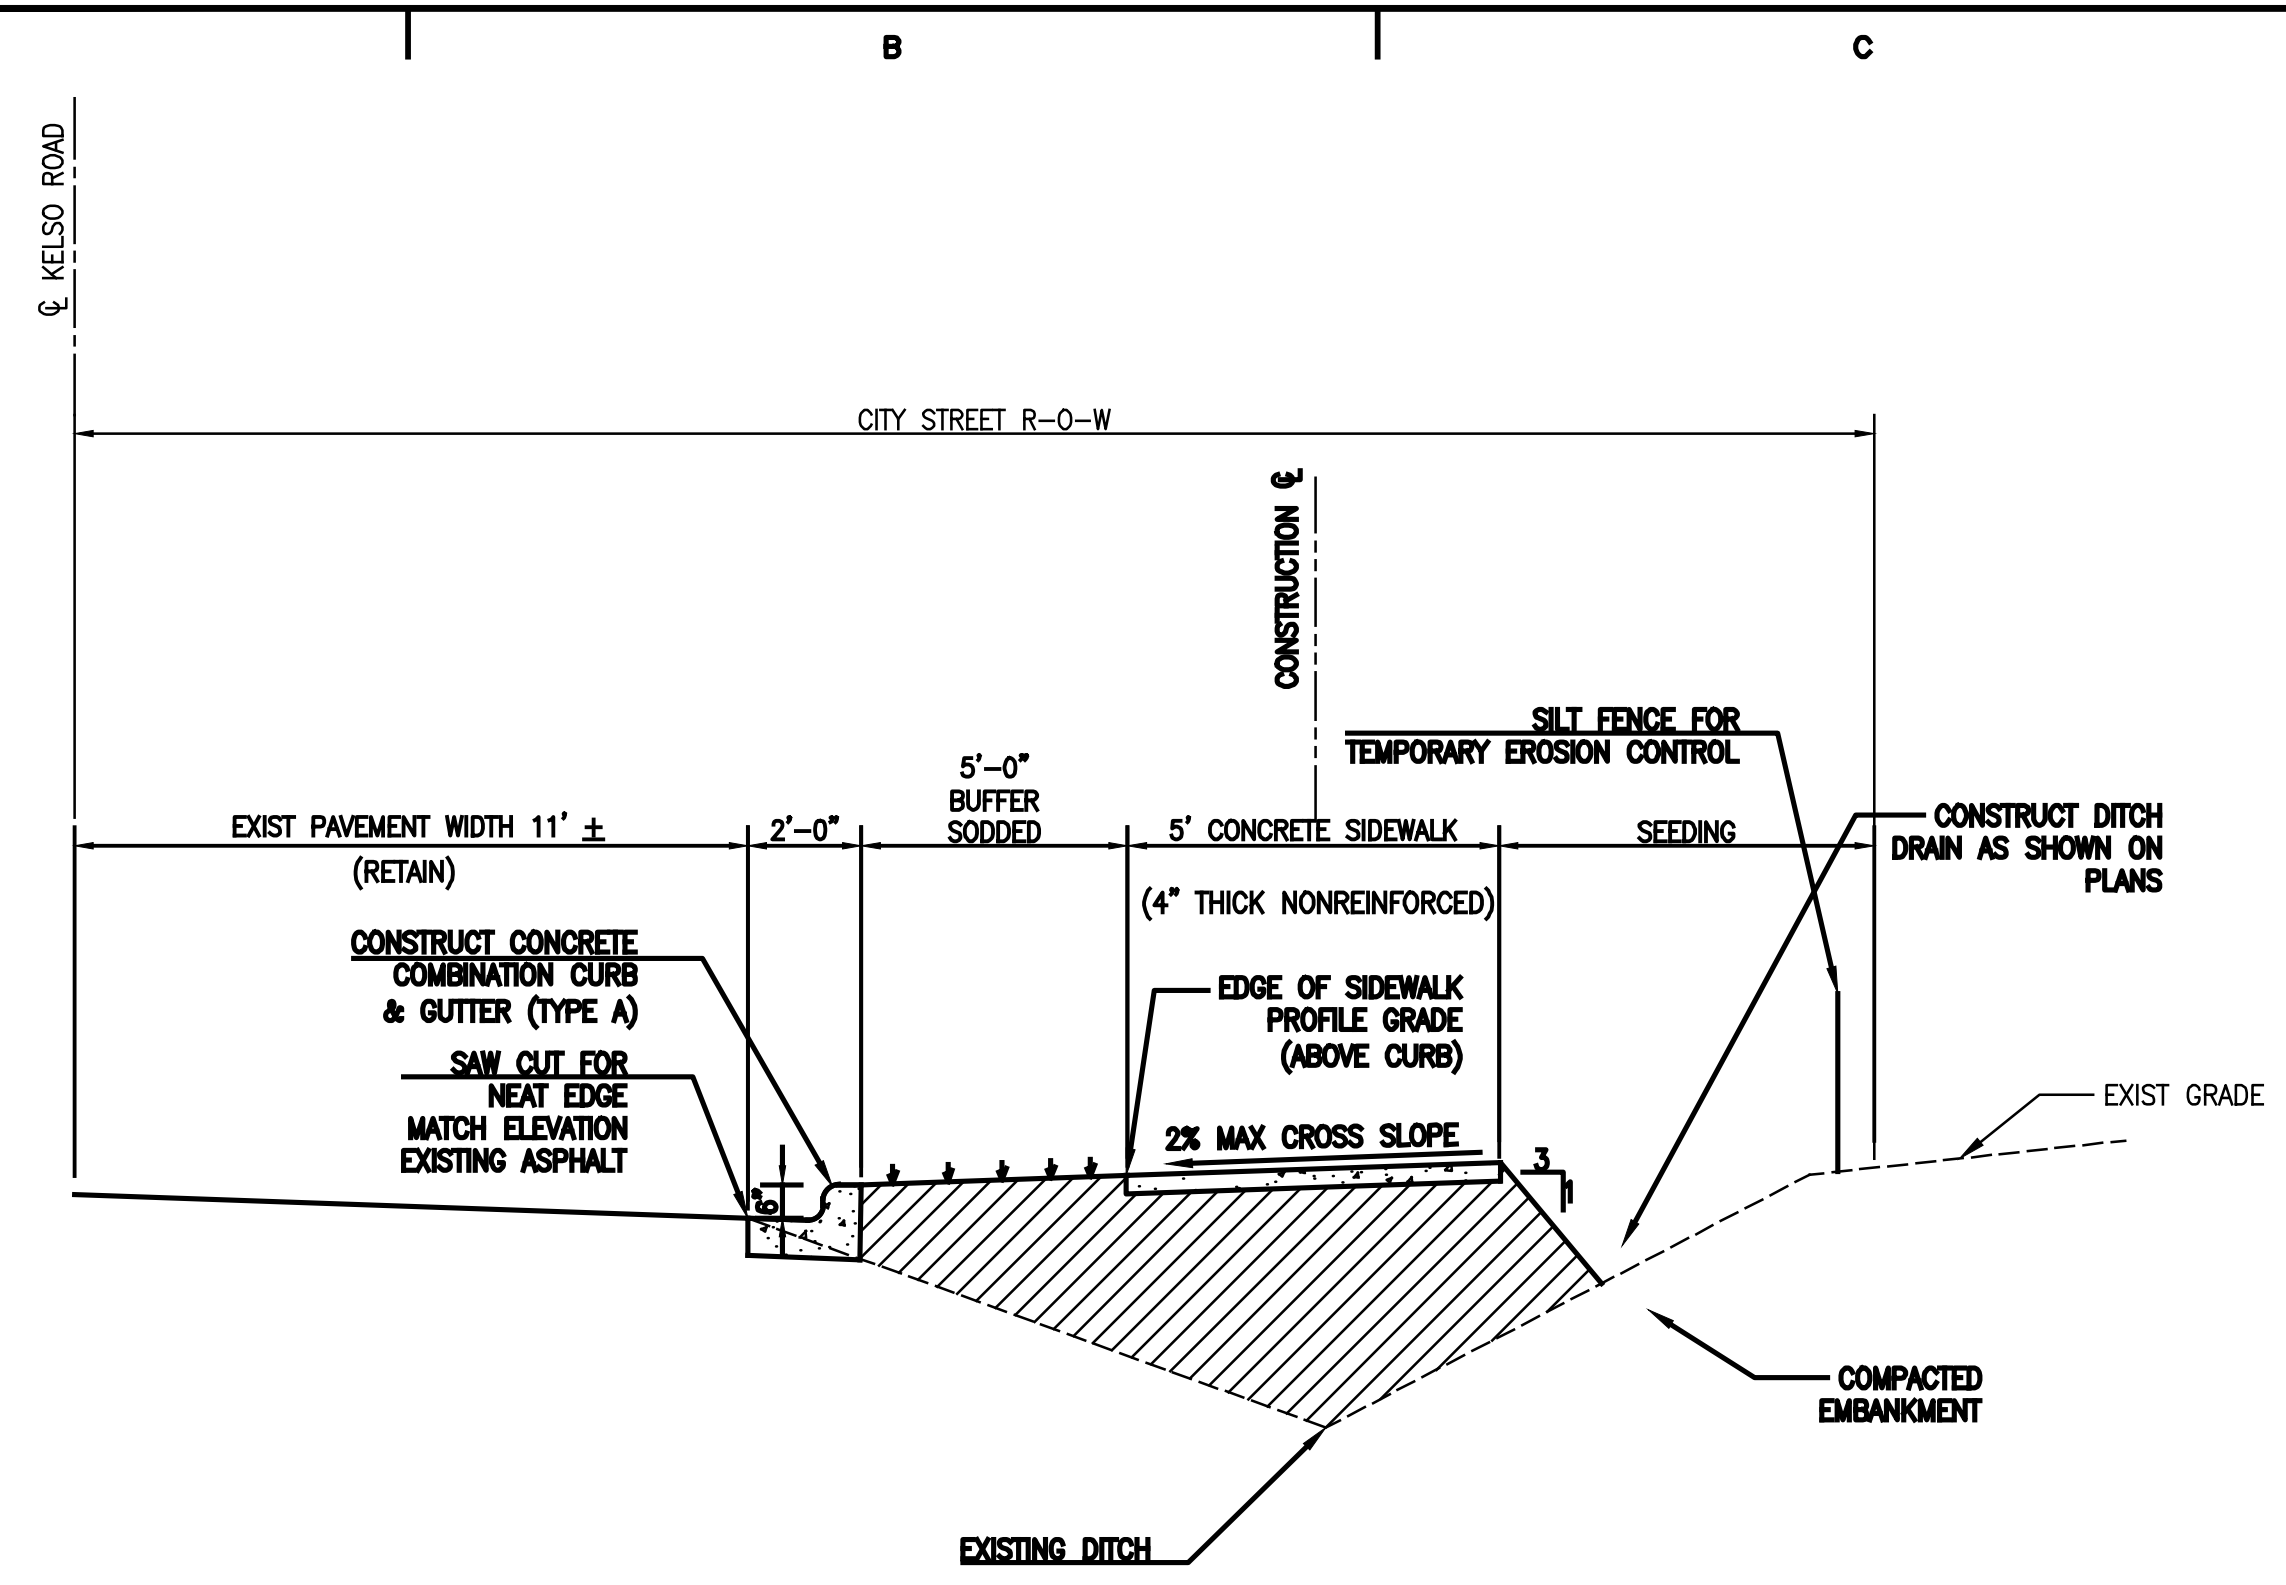


TYPICAL SECTION - SIDEWALK WITH NEW CURB  
N.T.S.


- NOTES:**
1. PAYMENT FOR UNCLASSIFIED EXCAVATION, UNDERCUT, COMPACTED EMBANKMENT, AND TOPSOIL FURNISHED AND PLACED SHALL BE INCLUDED IN THE PRICE FOR CONCRETE WALKS.
  2. PAYMENT FOR SEDIMENT REMOVAL AND DISPOSAL SHALL BE INCLUDED IN THE PRICE FOR SILT FENCE.
  3. INSTALL SOD WITHIN 14 DAYS OF COMPLETION OF SIDEWALK AND FINAL GRADING.
  4. SEE SITE PLAN AND PROFILE FOR ADDITIONAL INFORMATION.

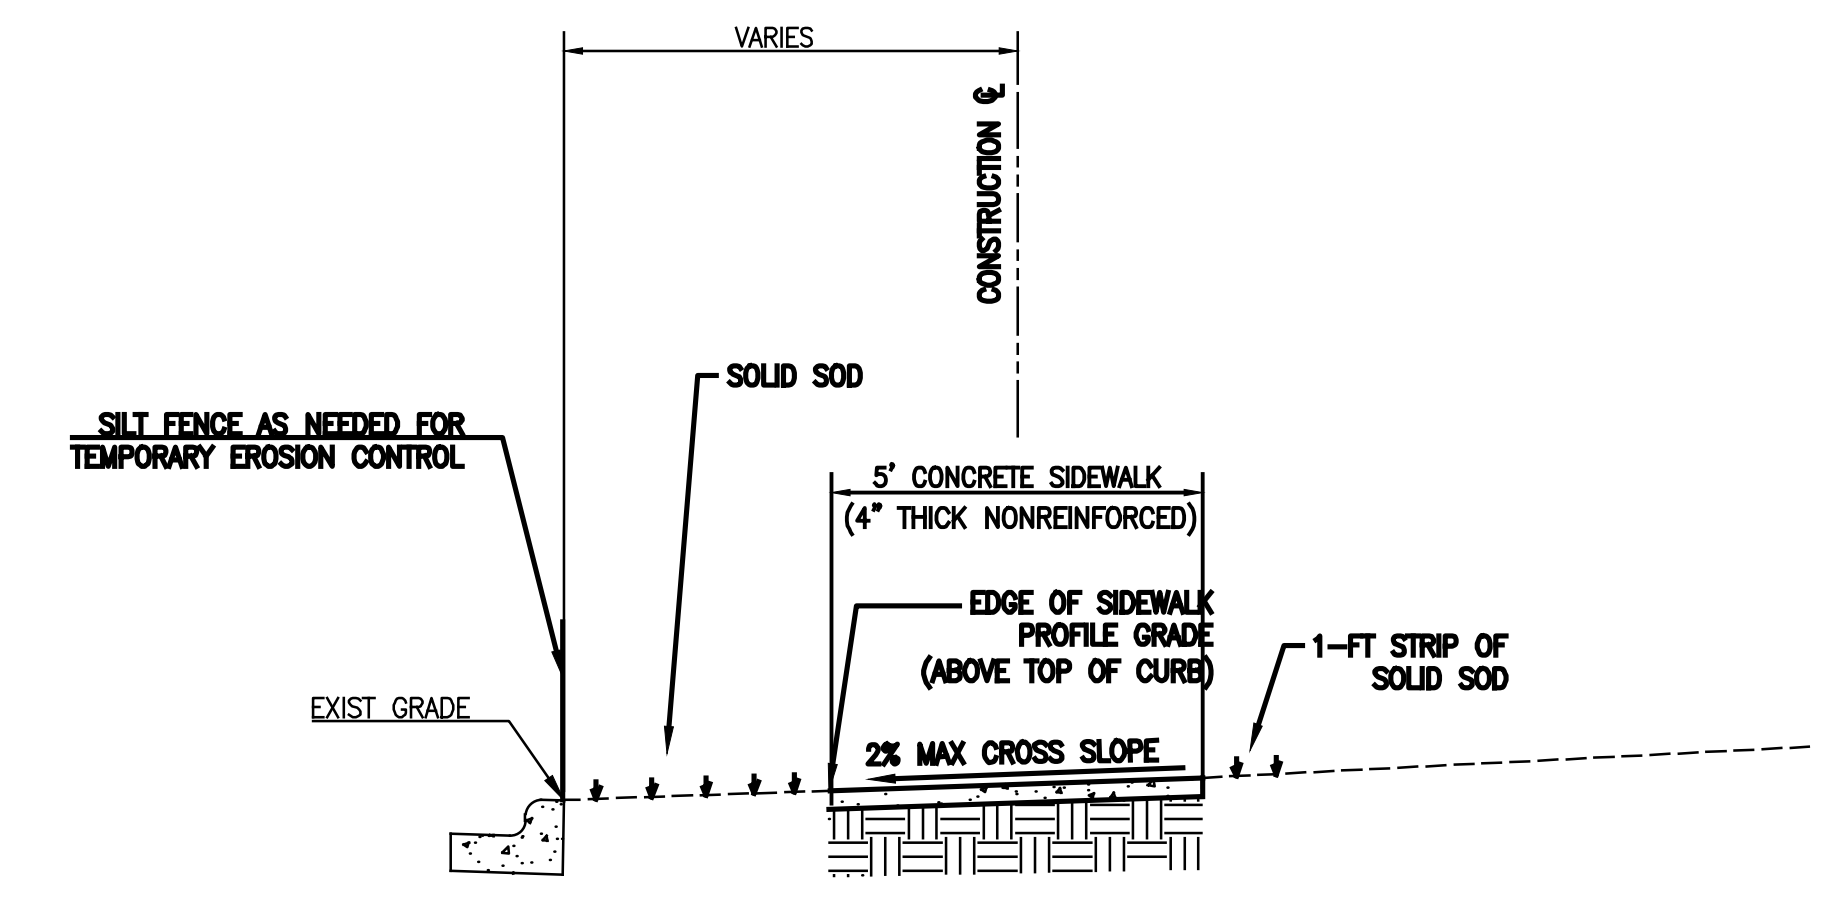


TYPICAL SECTION - SIDEWALK HIGHER THAN EXISTING CURB  
N.T.S.

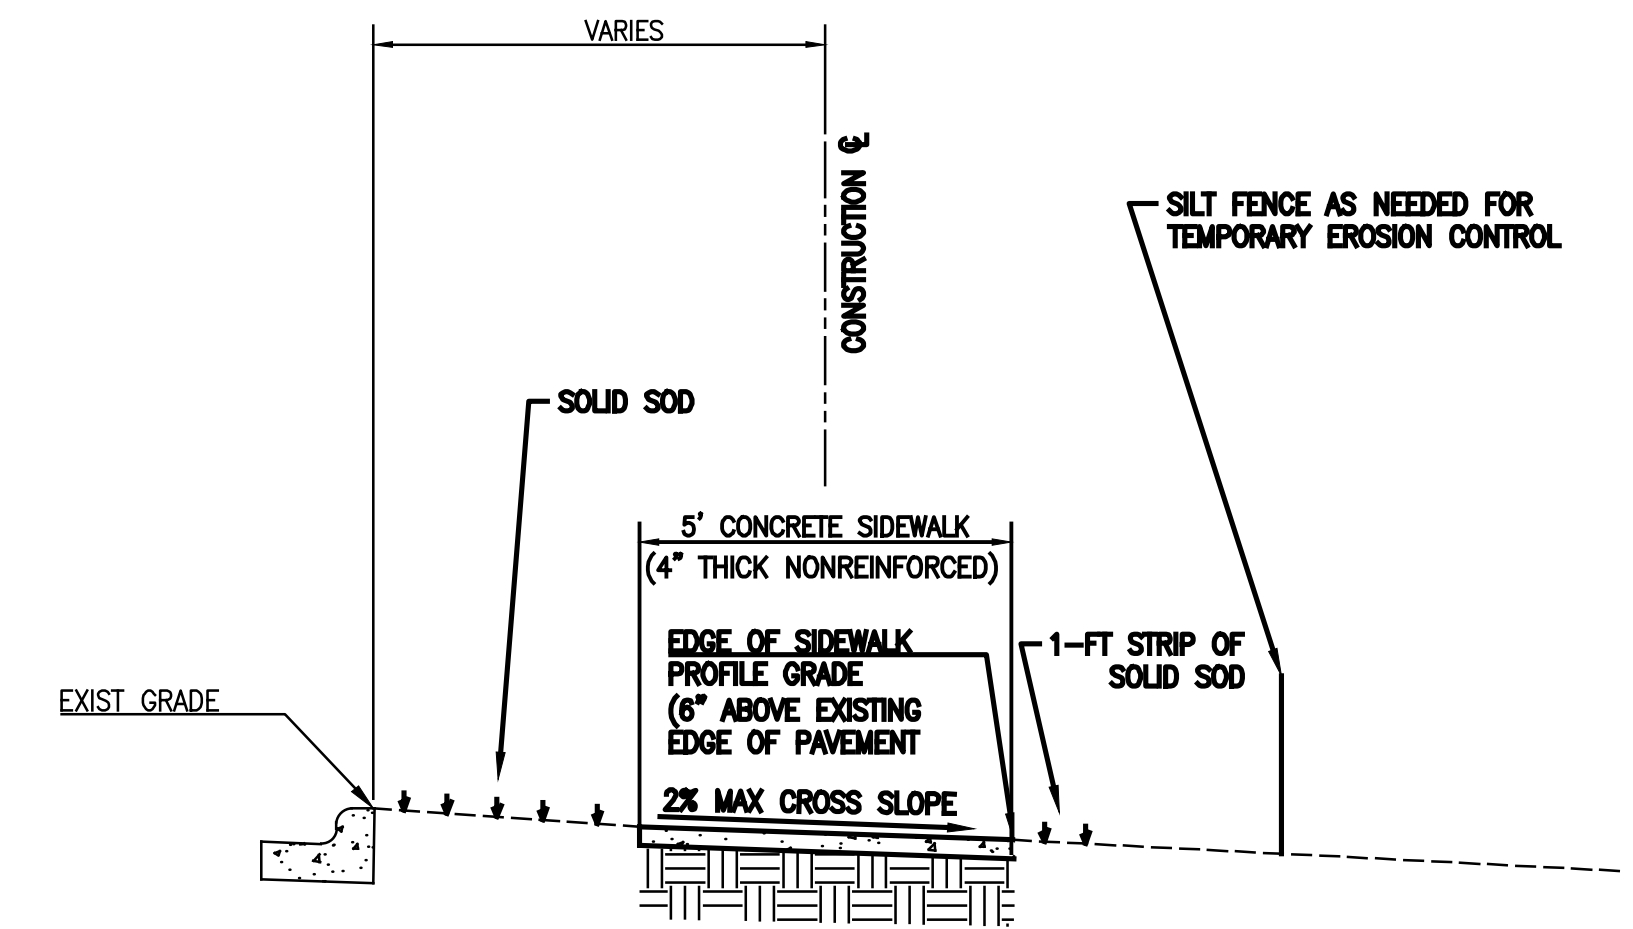

TYPICAL SECTION - SIDEWALK LOWER THAN EXISTING CURB  
N.T.S.

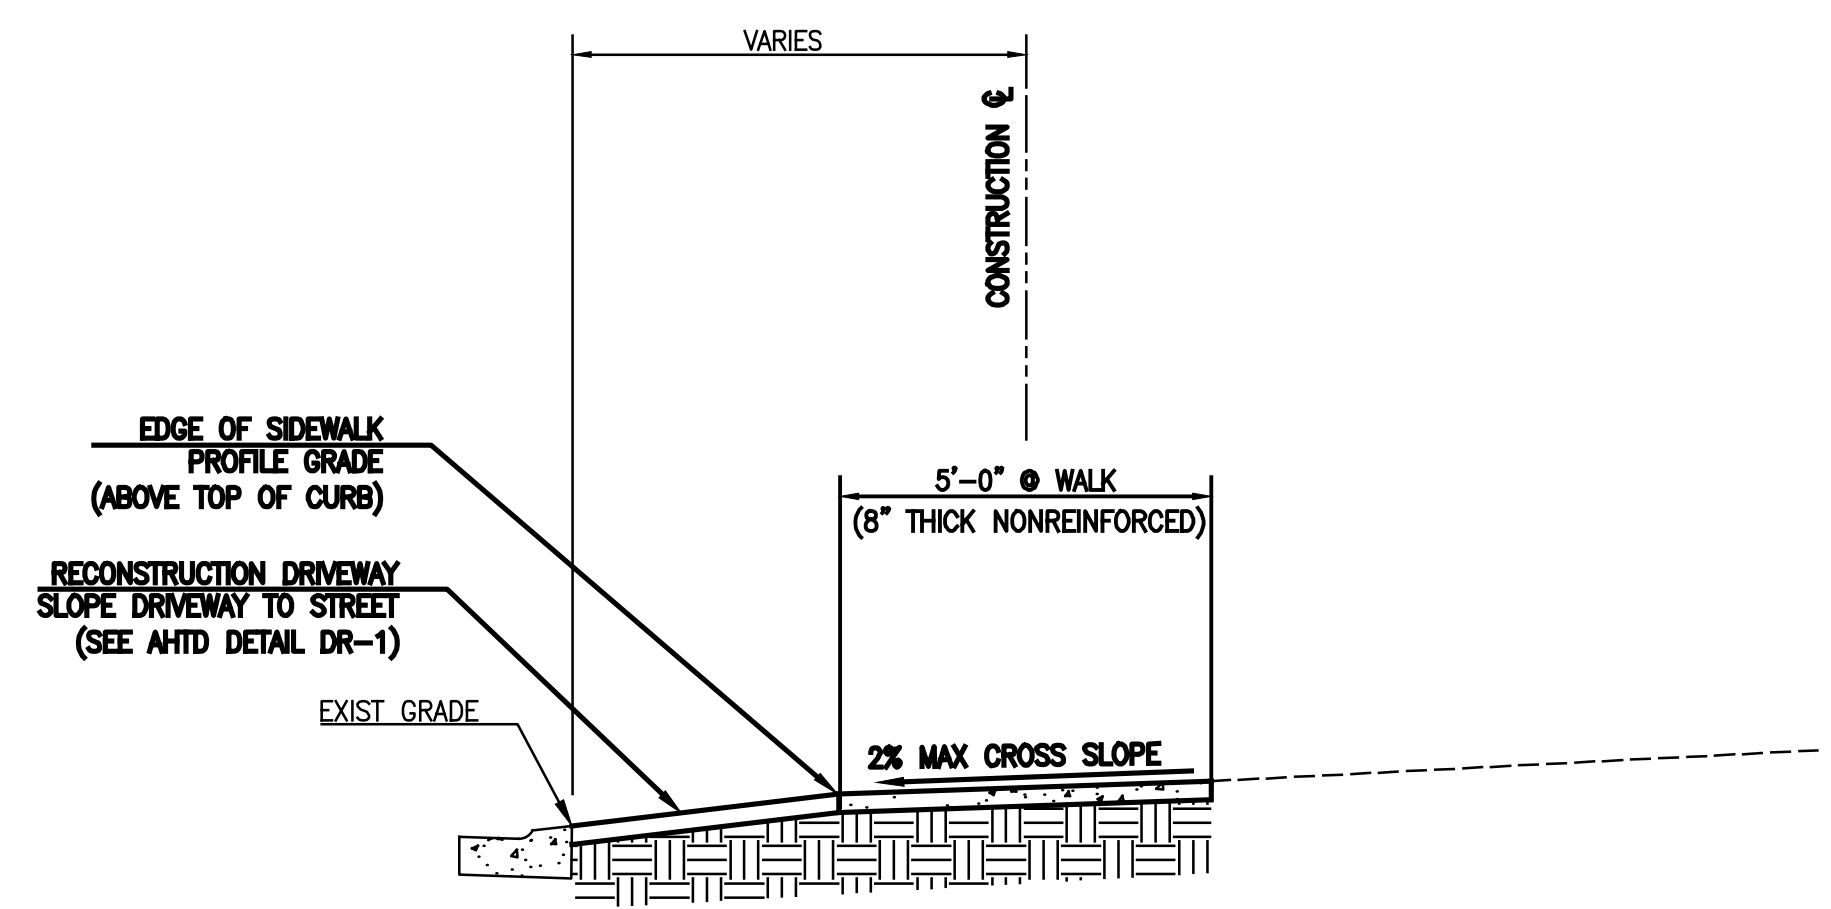

TYPICAL SECTION - SIDEWALK CROSSING DRIVEWAY  
N.T.S.

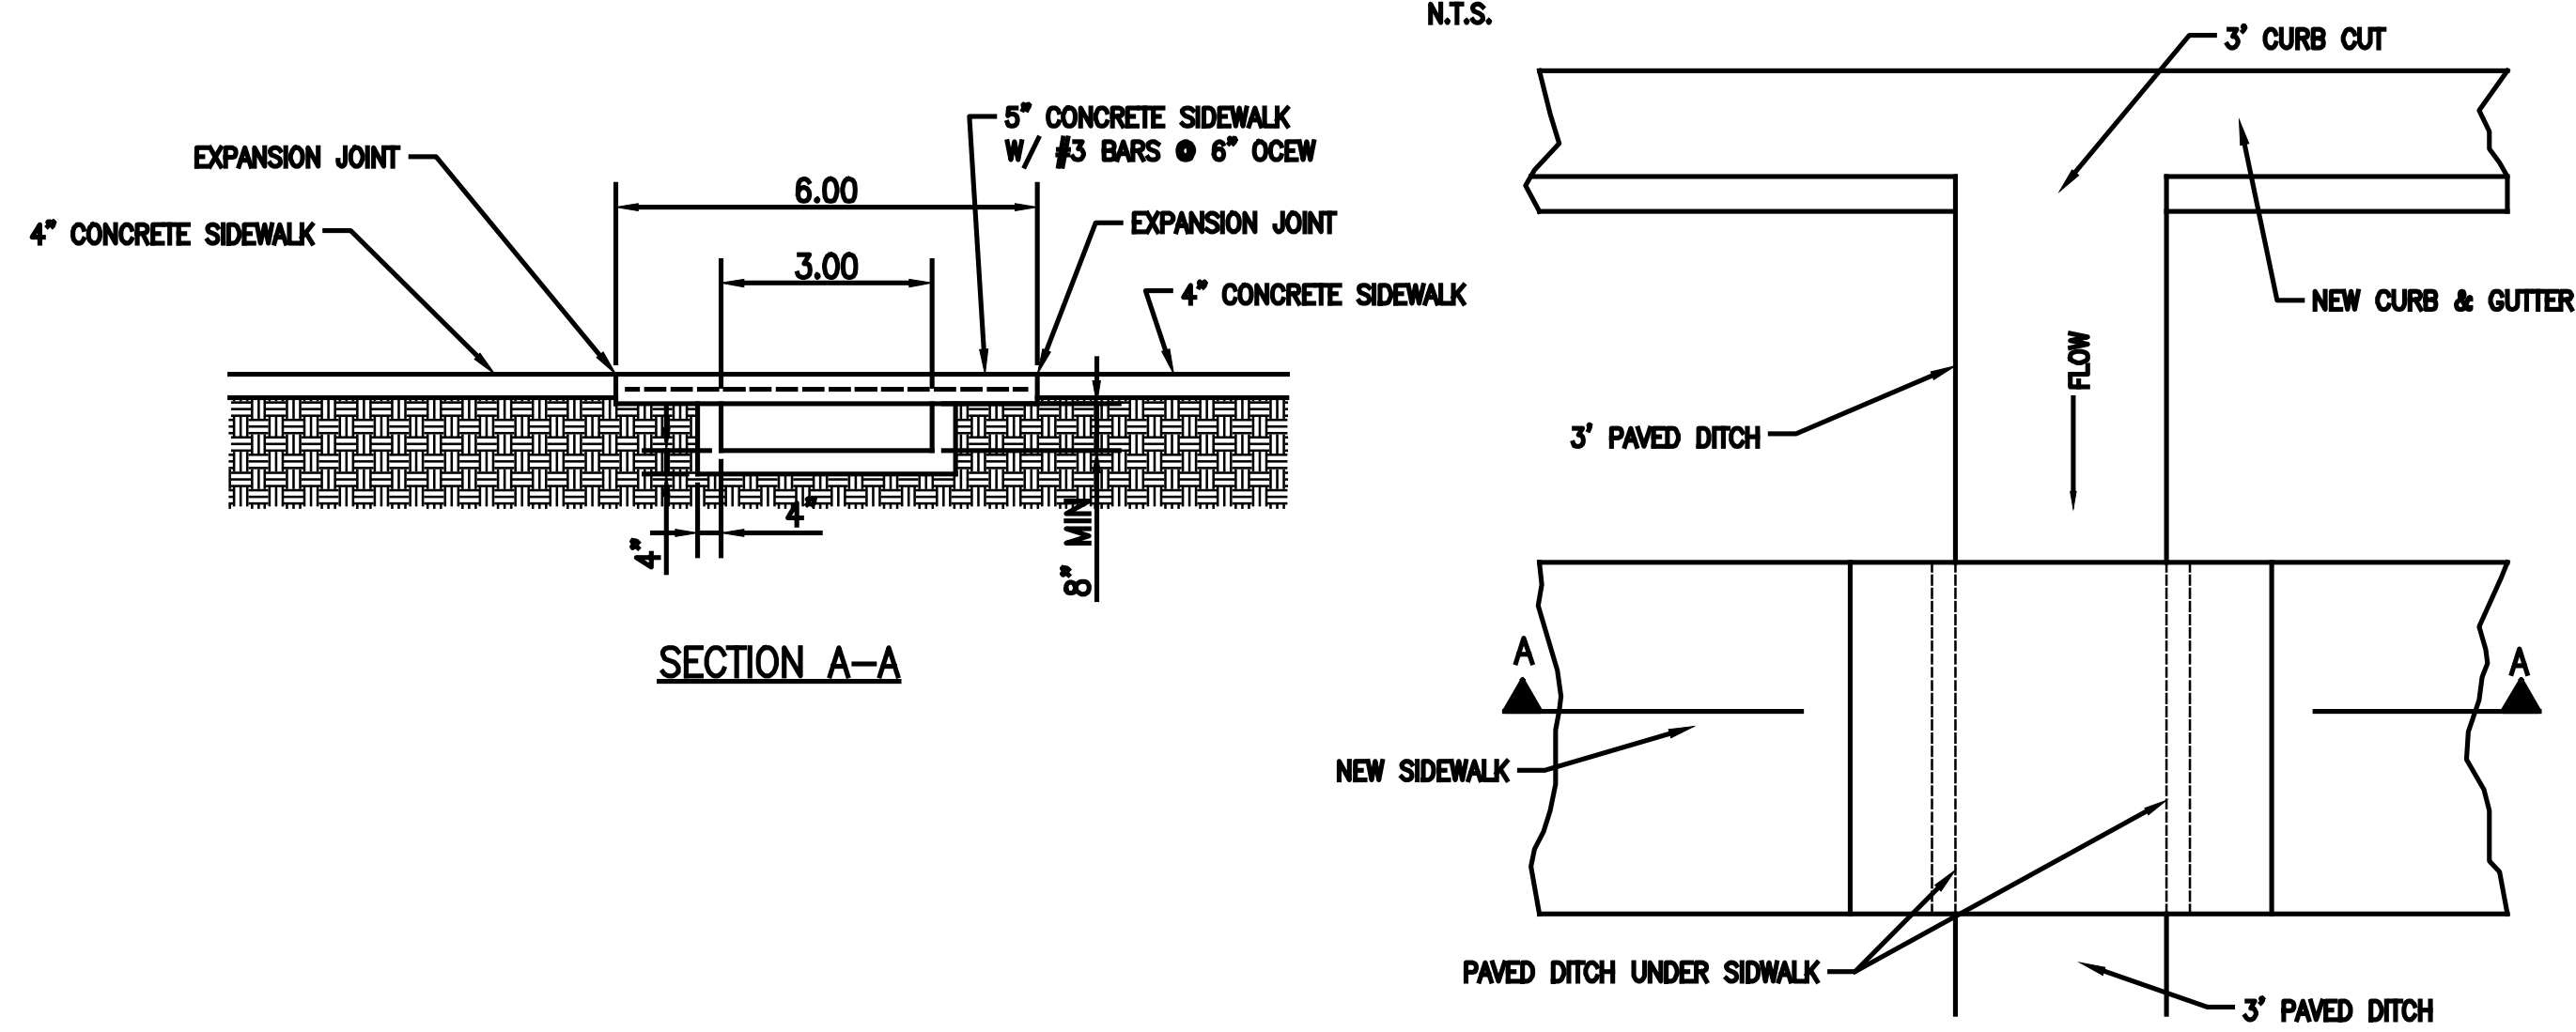

CONCRETE DITCH PAVING UNDER SIDEWALK  
N.T.S.

BY	REVISION	DATE
KDV	#1 - ADDED SOD	5/29/18

**SHERWOOD**  
The City of Sherwood, Arkansas  
2199 E. Kleih Avenue, Sherwood, Arkansas 72120  
Phone: 501-835-5319

JOB 061556  
KELSO RD. & BURNS TRAIL SIDEWALKS  
(SHERWOOD) (5)  
F.A.P. TAPU-9391(16)  
PULASKI COUNTY, AR



100% DESIGN  
CONTENTS:  
TYPICAL  
X-SECTION &  
SPECIAL DETAILS

PROJECT NO:  
17011

DATE:  
APRIL 23, 2018

SHEET NO:  
**3**


SUMMARY OF QUANTITIES

ITEM NO.	ITEM	QUANTITY	UNIT
202	REMOVE AND DISPOSAL OF PIPE CULVERTS	2	EACH
202	REMOVE AND DISPOSAL OF TREES	2	EACH
202	REMOVE AND DISPOSAL OF FENCE	17	LIN. FT.
202	REMOVE AND DISPOSAL OF CONCRETE DRIVES	748	SQ. YD.
208	FENCE REMOVED AND RECONSTRUCTED	48	LIN. FT.
208	GATE REMOVED AND RECONSTRUCTED	1	EACH
505	CONCRETE DRIVEWAYS	748	SQ. YD.
521	COMBINATION CURB & GUTTER (TYPE "A" 2'-0")	604	LIN. FT.
601	MOBILIZATION	1	LUMP SUM
603	MAINTENANCE OF TRAFFIC	1	LUMP SUM
604	SIGNS	240	SQ. FT.
605	CONCRETE DITCH PAVING W/ CURB CUT	15	SQ. FT.
606	22"X13" REINFORCED ARCH CONCRETE PIPE (CLASS III)	32	LIN. FT.
606	22"X13" REINF. CONC. ARCH FLARED END SECTION (CLASS III)	4	EACH
620	WATER	33.7	M. GAL.
620	SEEDING	0.07	ACRE
620	LIME	0.13	TON
620	MULCH COVER	0.07	ACRE
624	SOLID SODDING	2233	SQ. YD.
621	SILT FENCE	2906	LIN. FT.
633	CONCRETE WALKS	1916	SQ. YD.
635	ROADWAY CONSTRUCTION CONTROL	1	LUMP SUM
641	WHEELCHAIR (TYPE 3)	20	SQ. YD.
718	REFLECTORIZED PAINT MARKING WHITE (12")	320	LIN. FT
N/A	SPECIAL CONCRETE DITCH CROSSING UNDER WALK	1	EACH

REVISION BOX


DATE	REVISION	SHEET NUMBER
5/29/18	ADDED SOLID SODDING - ADDENDUM #1	3
5/29/18	ADDED SOLID SODDING - ADDENDUM #1	6

DATE	REVISION	BY	KDY
5/29/18	ADDENDUM #1 - ADDED SOD		



**SHERWOOD**  
The City of Sherwood, Arkansas  
2199 E. Kiehl Avenue, Sherwood, Arkansas 72120  
Phone: 501-535-5319

JOB 061556  
KELSO RD. & BURNS TRAIL SIDEWALKS  
(SHERWOOD) (S)  
F.A.P. TAPU-9391(16)  
PULASKI COUNTY, AR

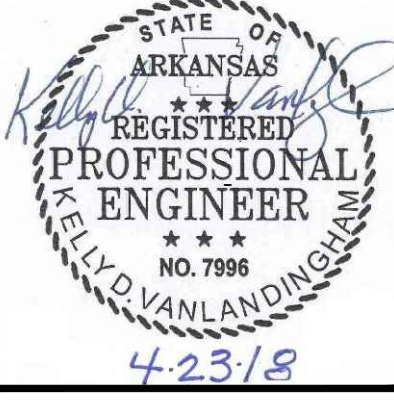

100% DESIGN

CONTENTS:  
SUMMARY  
OF  
QUANTITIES

PROJECT NO:  
17011

DATE:  
APRIL 23, 2018

SHEET NO:

6

A:\Projects\2017 Projects\17011 Sherwood Kelso Road & Burns Trail Sidewalk\Summary\Summary of Quantities.dwg - Addendum 1\17011\_NBS & QUANTITIES.dwg